

P: HEAD OFFICE 09 277 2707
 MANUKAU 09 277 2700
 ALBANY 09 972 0060
 HAMILTON 07 082 0710
 PALMERSTON NORTH 06 323 6037
 WELLINGTON 04 974 5792
 CHRISTCHURCH 03 281 8214

WEB:
WWW.theroofingstore.co.nz


Copyright@TheRoofingStore
 2024

TRS Flat Lock Panels

Scale 1:6 @ A4



Parapet Cap

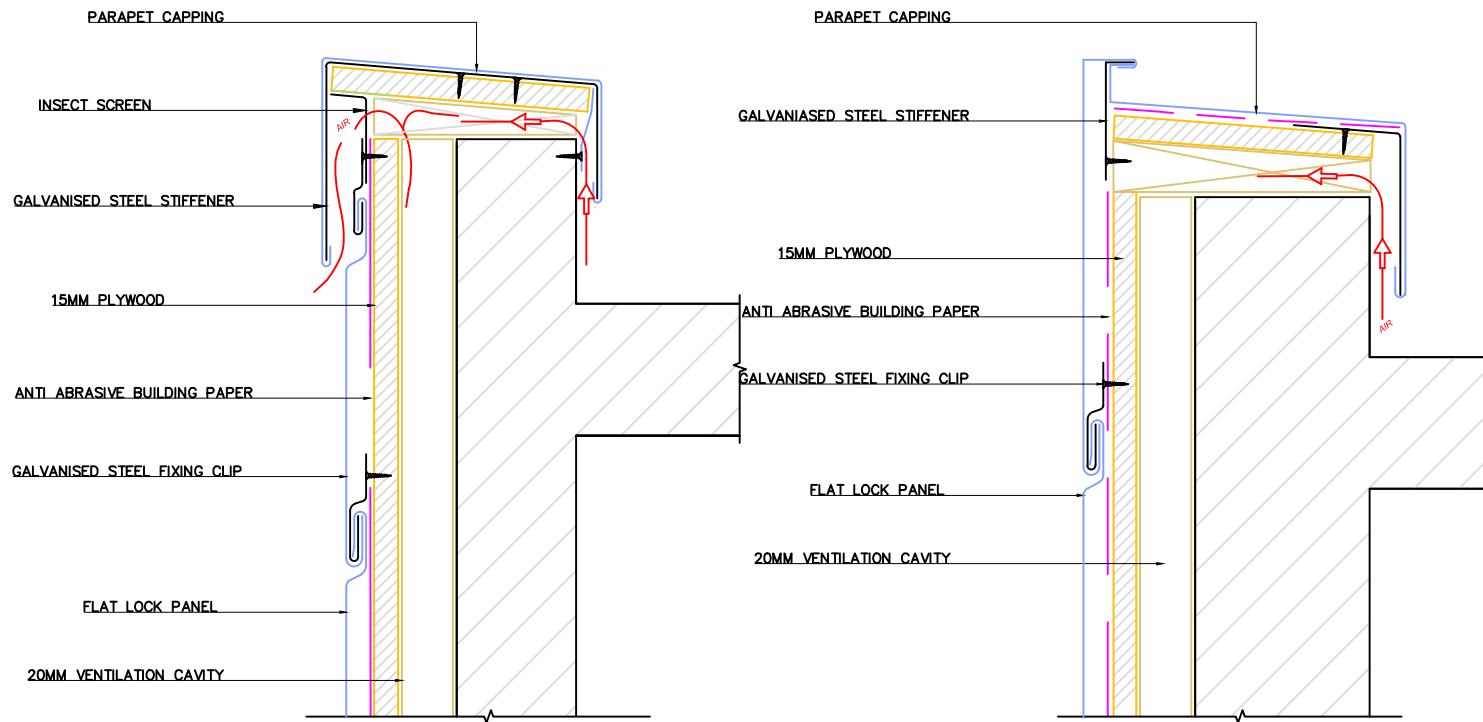

PARAPET CAPPING

PARAPET - SEAM JOINT